


DO NOT SCALE THIS DRAWING ALL MEASUREMENTS TO BE MADE ON SITE

KEY:

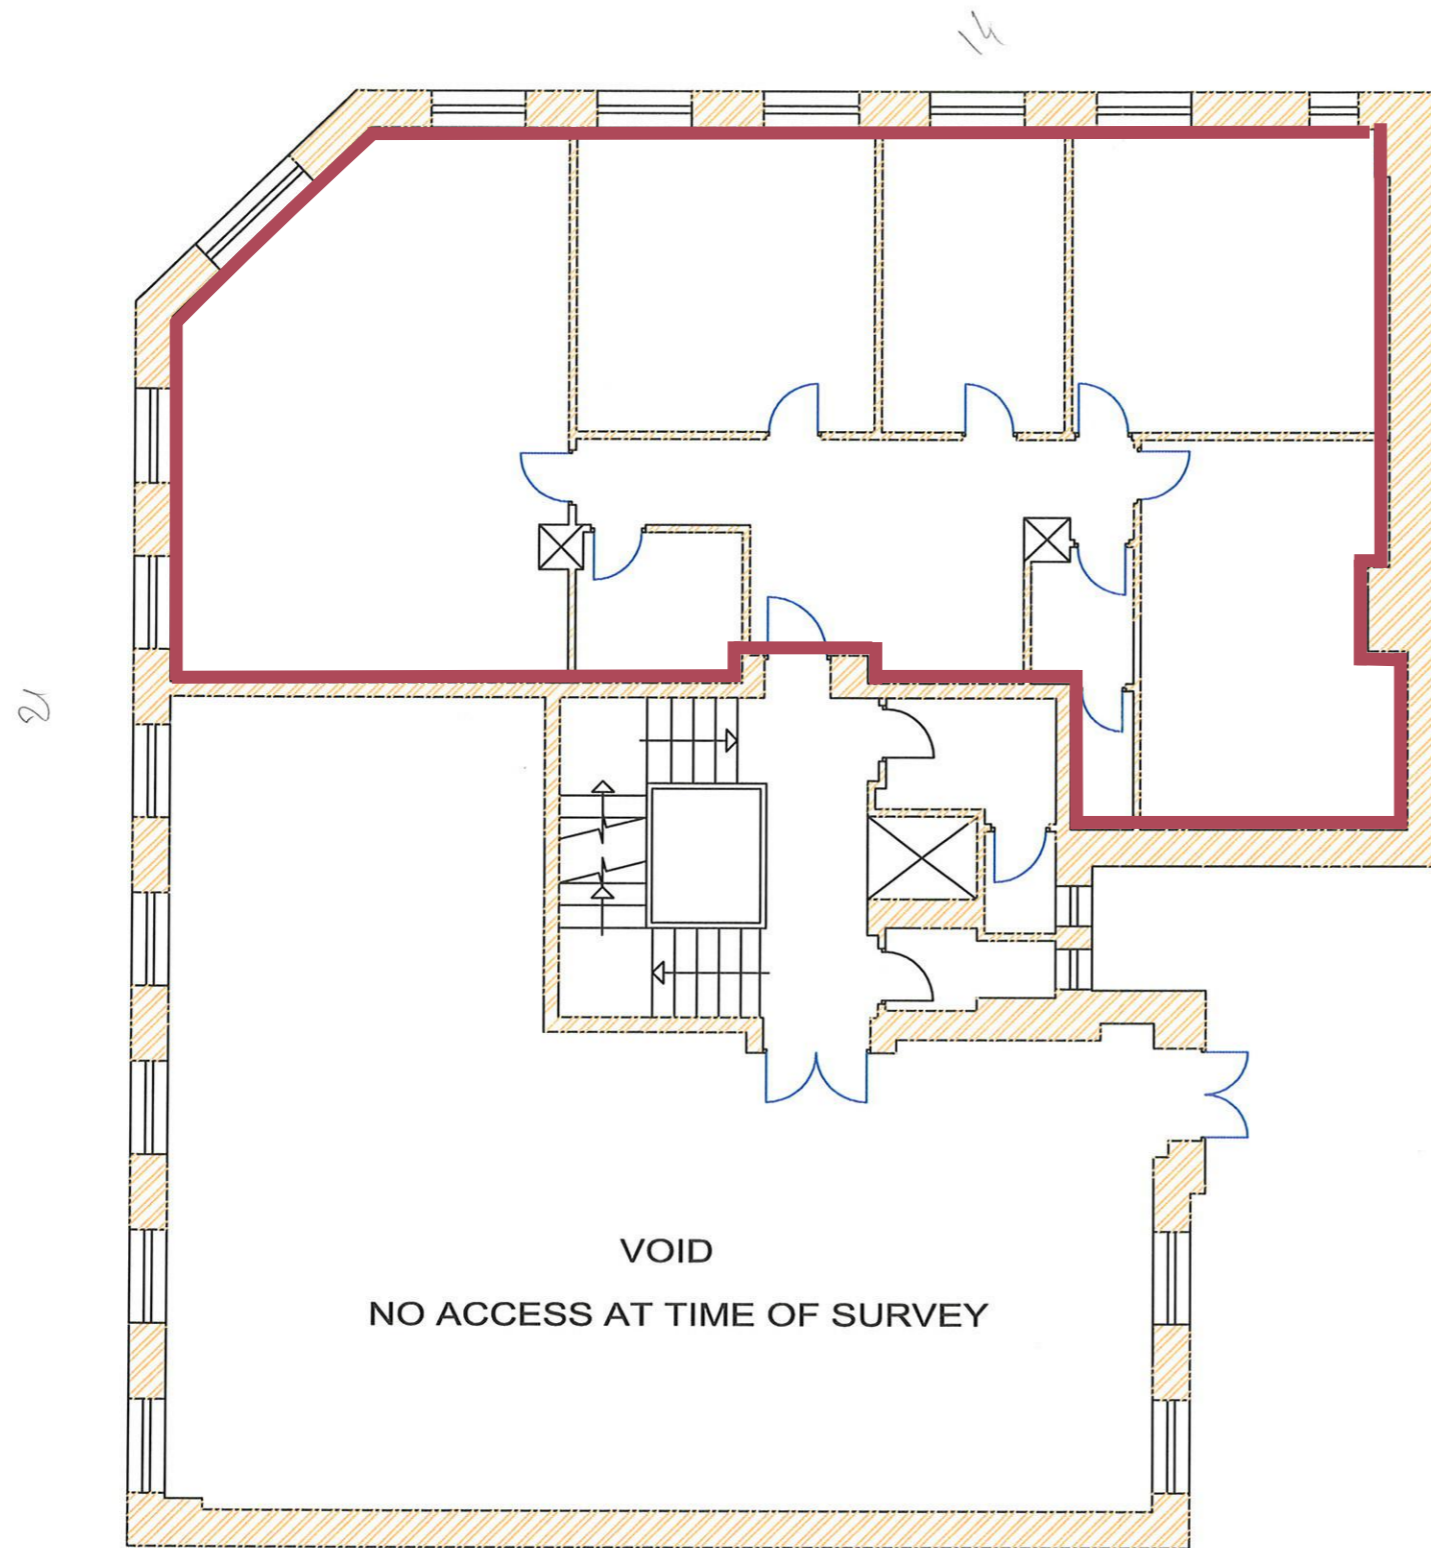

HAYWARDS PROPERTY SERVICES

31 PLYMPTON STREET
LONDON
NW8 8AB
Tel: 020 7723 1122
Fax: 020 7723 6261

Client:
Langham Estate

Project:

Drawing Title:
Devonshire House
First Floor Plan

Scale: 1:100 @ A3 Date: March 2004

Drawn By: CJP Checked By:

Drawing Number: Revision: