
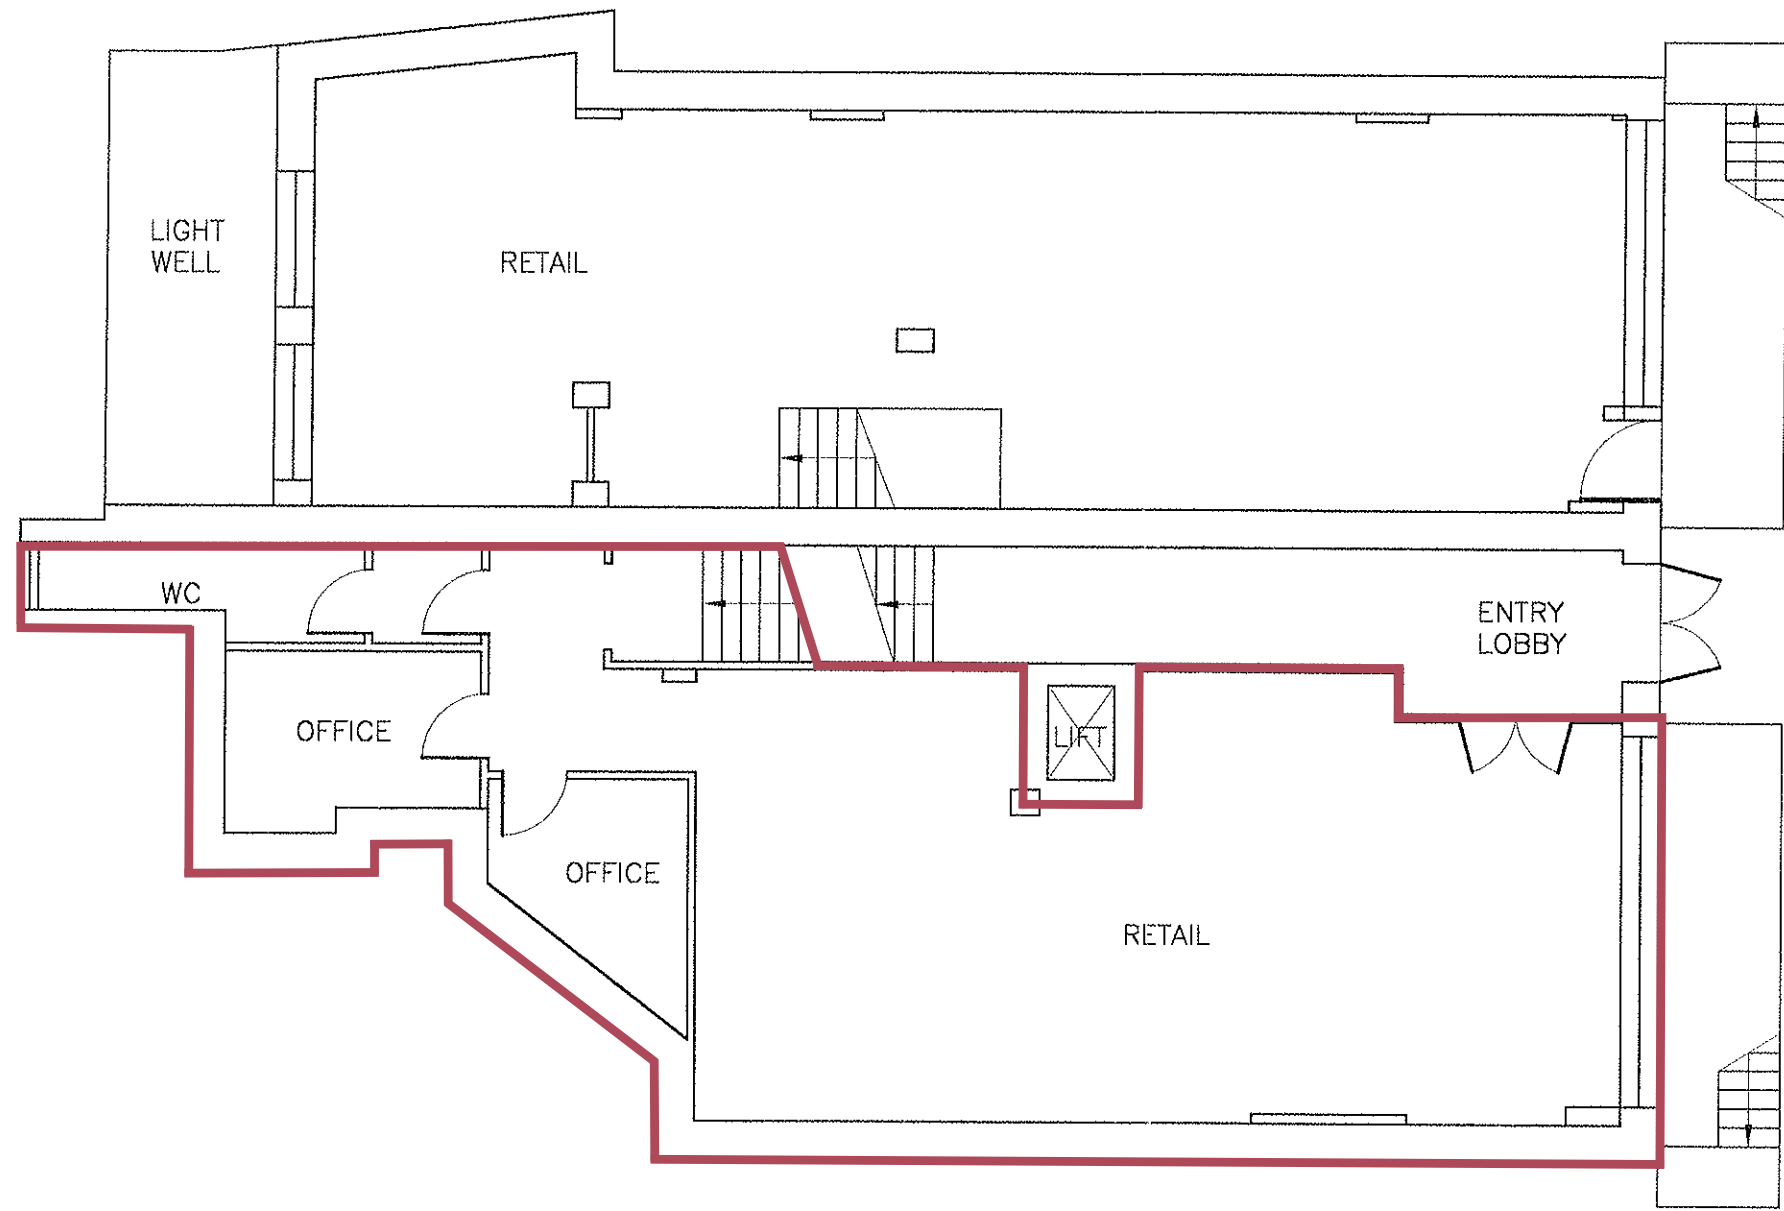


MARGARET STREET

Basement
(278msq)

 DENOTES UPWARD DIRECTION OF STAIRS

Client	Langham Estate Management Ltd.	Title	Basement plan	Drawing No. 0008876/6/01		 Copyright reserved Babtie Group Ltd 82-83 Blackfriars Road London SE1 8HA
Project	63-64 Margaret St			Scale 1:100	Date Jan '04	
				Drawn TA	Checked JJT	



Ground floor
(223msq)



DENOTES UPWARD
DIRECTION OF STAIRS

Client	Langham Estate Management Ltd.	Title	Ground floor plan		Drawing No.	0008876/6/02
Project	63-64 Margaret St				Scale	1:100
					Date	Jan '04
					Drawn	TA
					Checked	JJT
					Approved	JJT



Copyright reserved
Babtie Group Ltd
82-83 Blackfriars Road London SE1 8HA