


ADAM AND EVE COURT

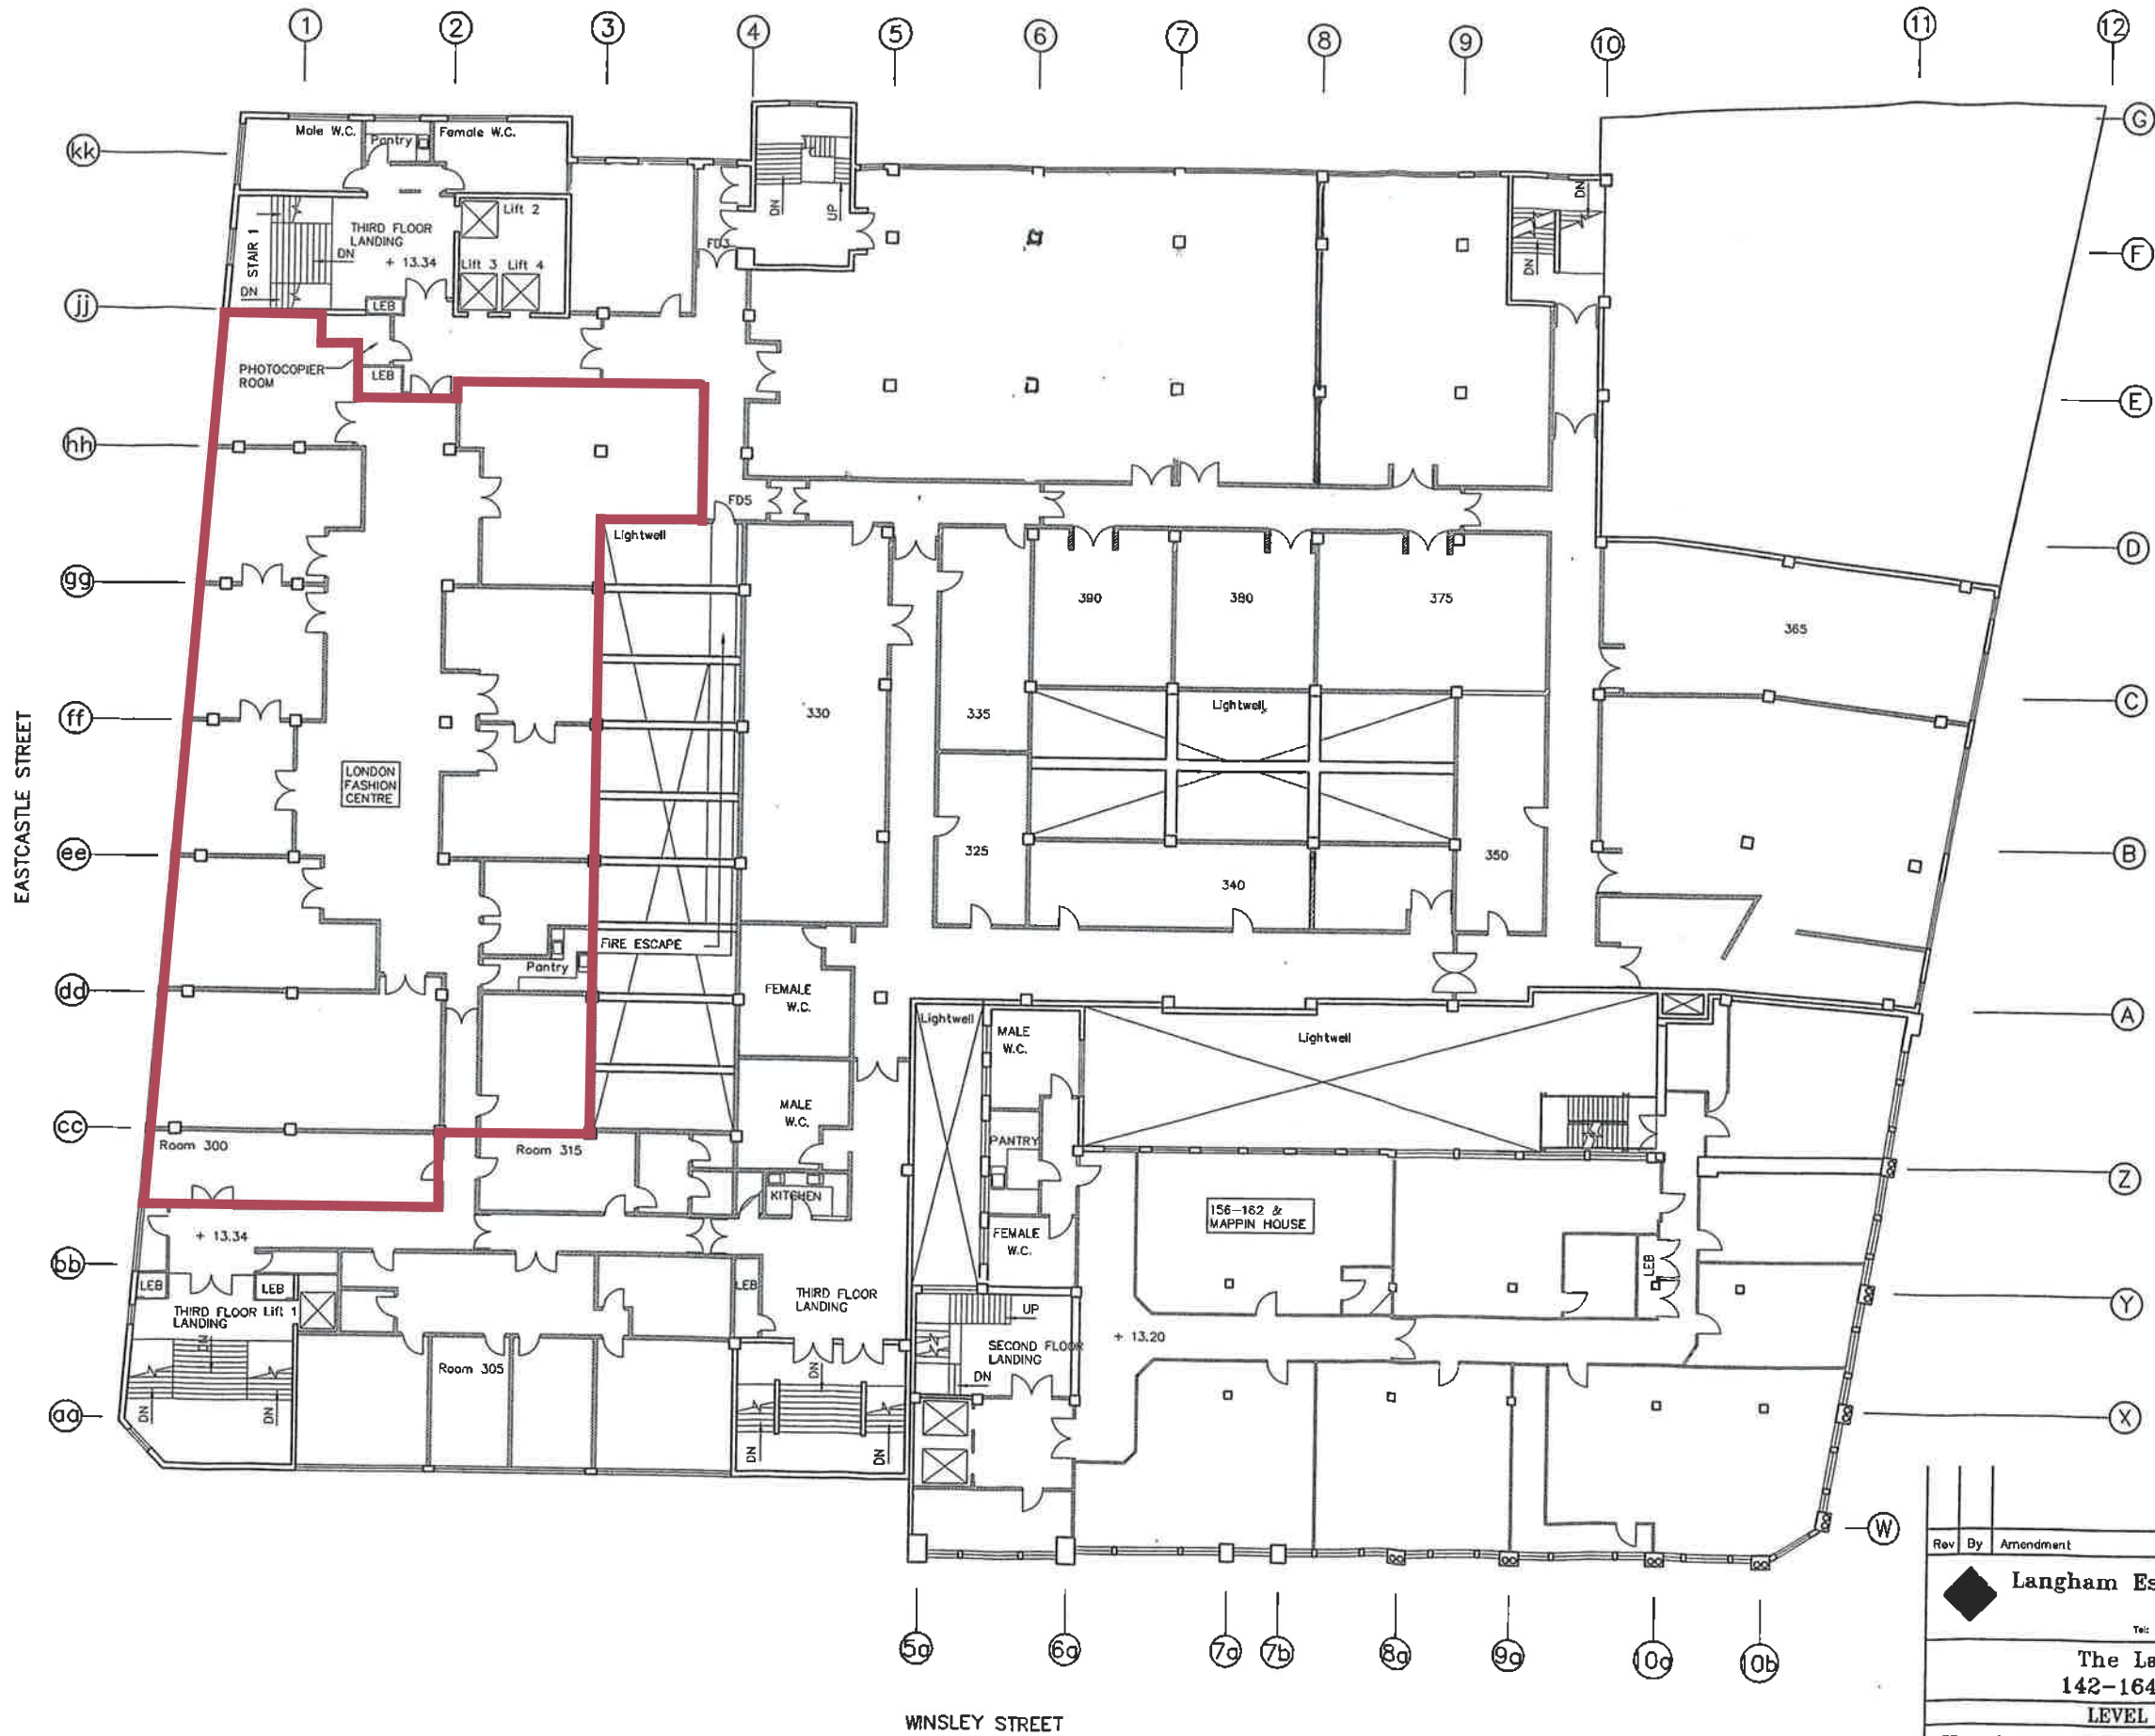

Rev	By	Amendment	Date

Langham Estate Management Limited
 London House, 8A Margaret Street,
 London, W1N 9JF
 Tel: (0171) 580 8854, Fax: (0171) 580 8780

The Langham Estate
 142-164 Oxford Street
LEVEL 5 (3rd FLOOR)

Harris & Sutherland Consulting Engineers 82/83 Oldchurch Lane, London SE1 8DA Tel: (0171) 928 0382, Fax: (0171) 928 0785	Contract No 406009	Drawing No L-05	Date 10/7/97
			Rev C

Scale 1:100