



ADAM AND EVE COURT

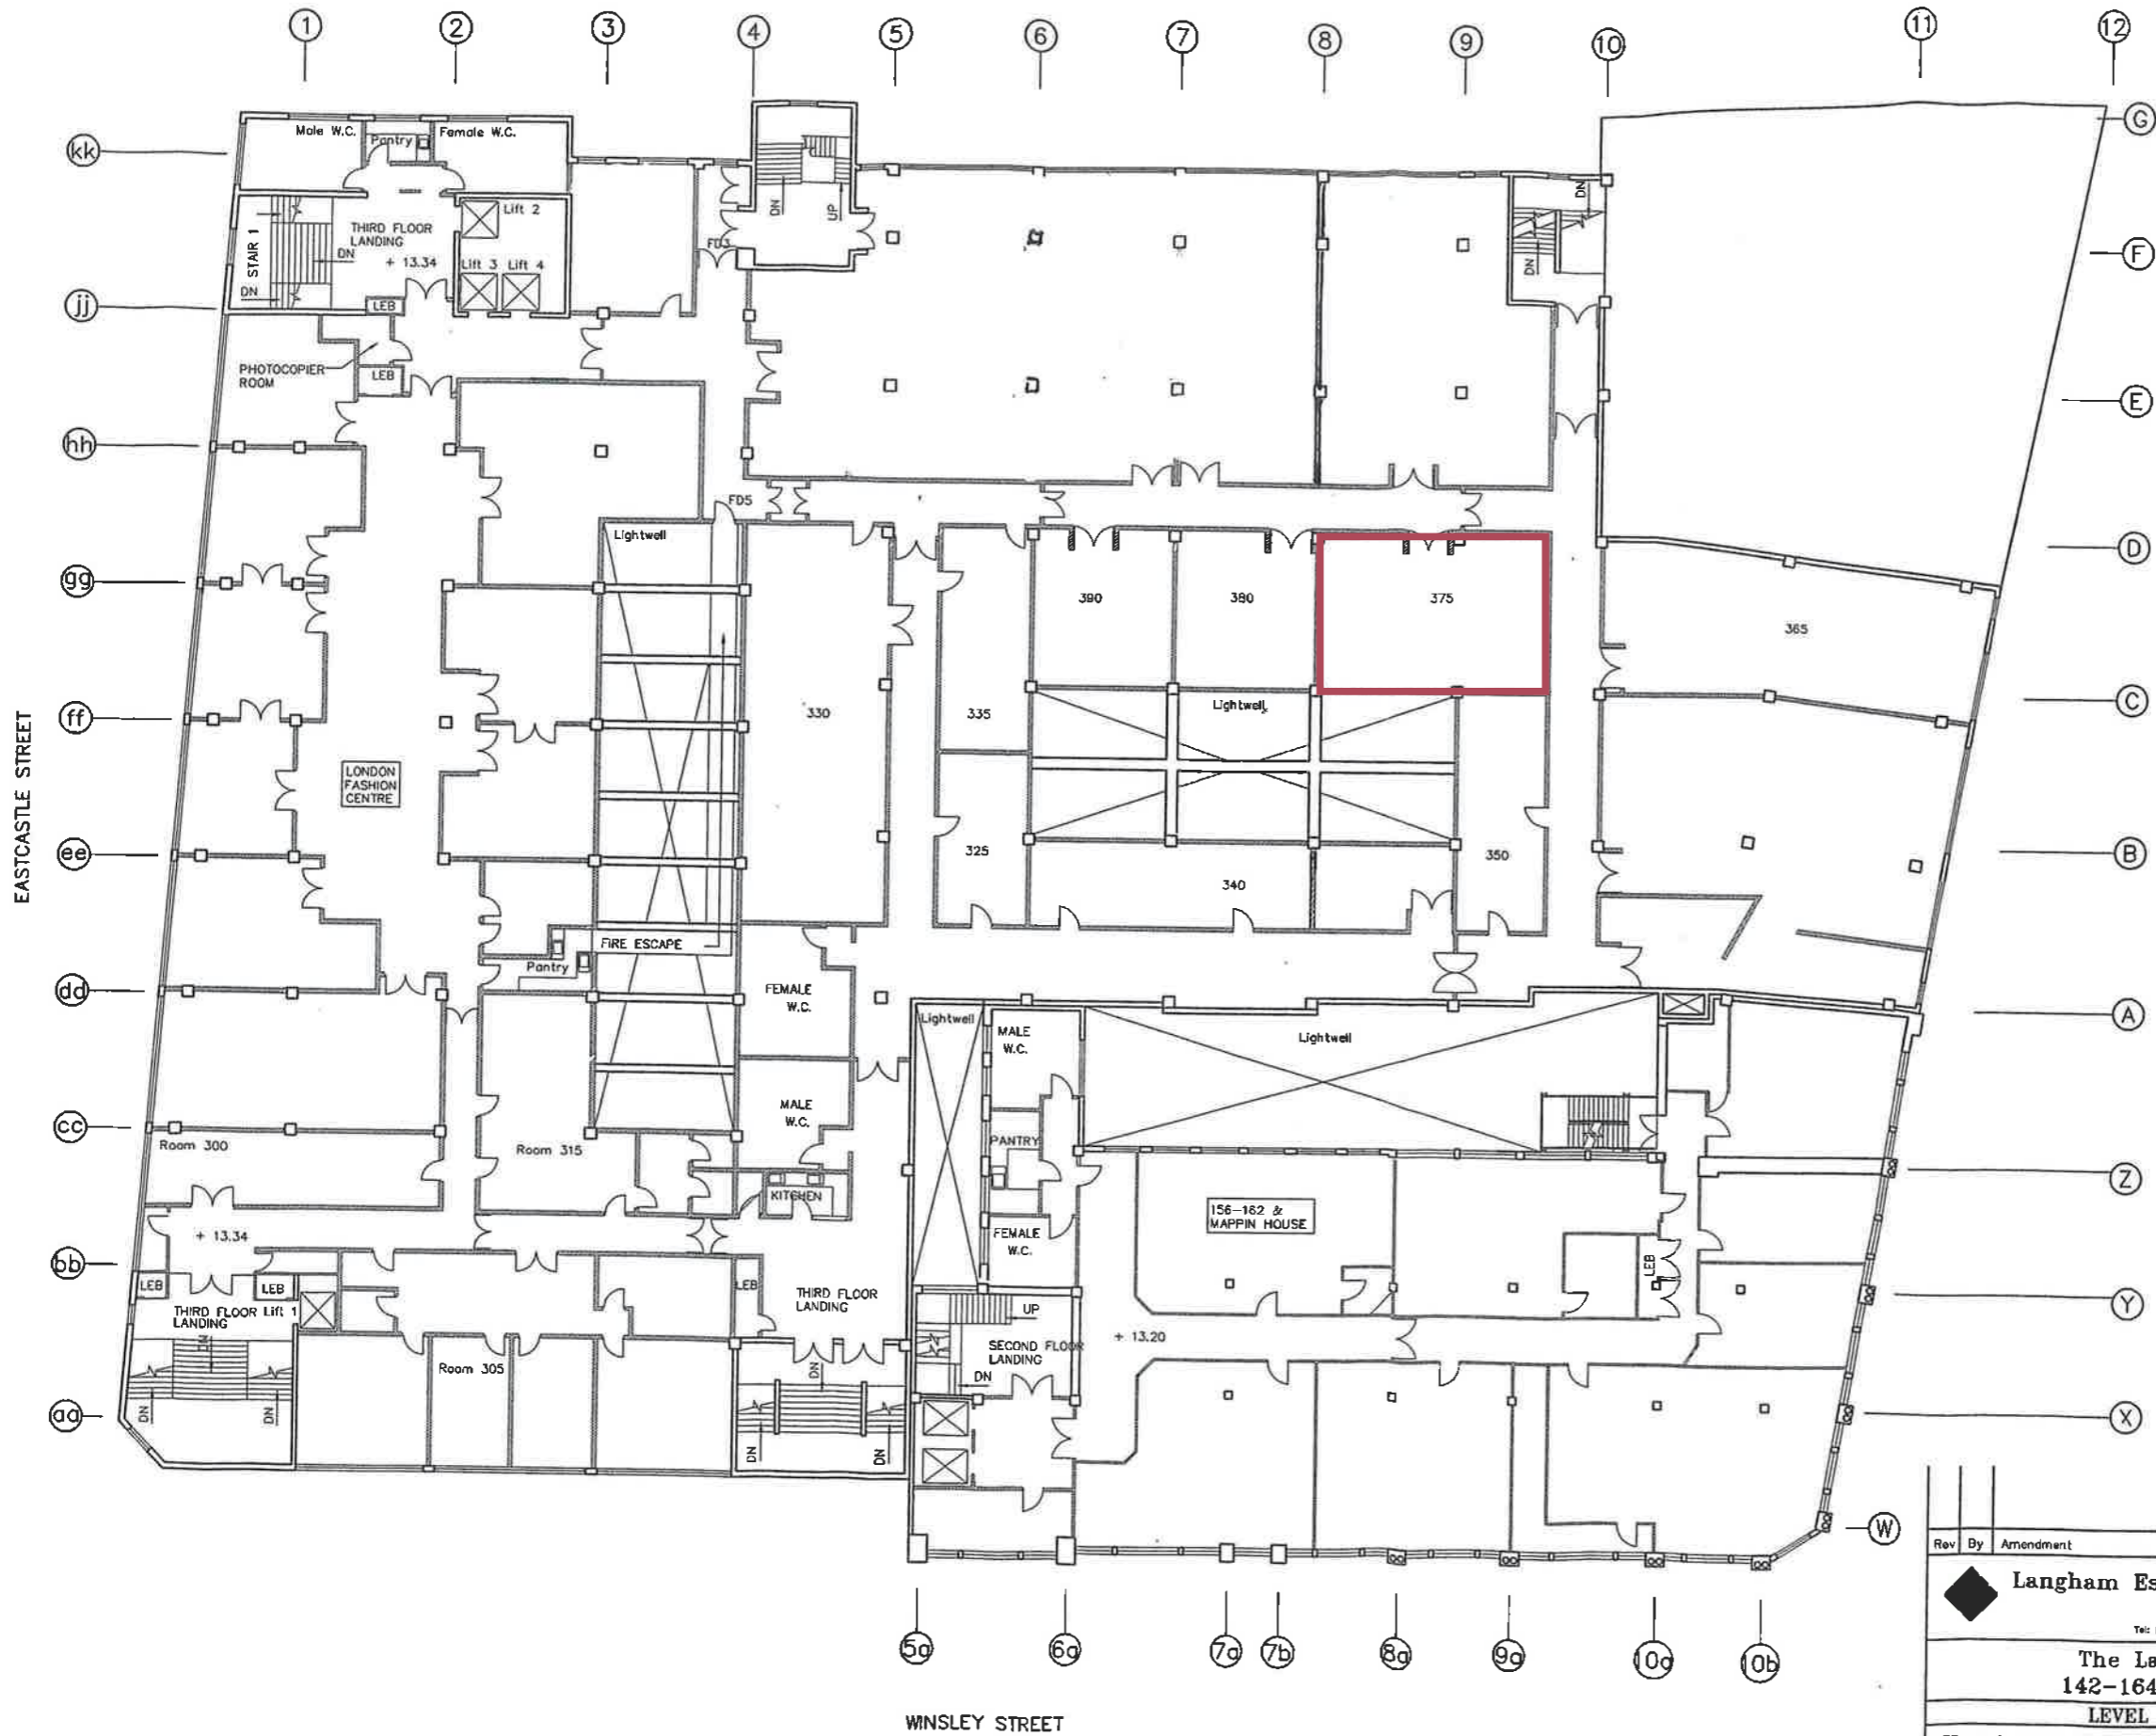

Rev	By	Amendment	Date
 Langham Estate Management Limited London House, 8A Margaret Street, London, W1N 9JF Tel: (0171) 580 8856, Fax: (0171) 580 8780			
The Langham Estate 142-164 Oxford Street LEVEL 5 (3rd FLOOR)			
Harris & Sutherland Consulting Engineers 82/83 Duncannon Road, London SE1 8NA Tel: (0171) 928 0382, Fax: (0171) 928 0785		Contract No 406009	Drawing No L-05
		Date 10/7/97	Rev C
Scale 1:100			