


**KEY**

- (n.nn) CEILING HEIGHT
- (Fn.nn) FALSE CEILING HEIGHT
- USB UNDERSIDE OF BEAM
- FC FLOOR TO CILL HEIGHT
- CH CILL TO HEAD HEIGHT
- DH DOOR HEAD HEIGHT
- x 9.99 FLOOR LEVEL
- SPR SPRINGER HEIGHT
- CRO CROWN HEIGHT

THE ORIGIN AND ORIENTATION OF THE SURVEY IS ARBITRARY.

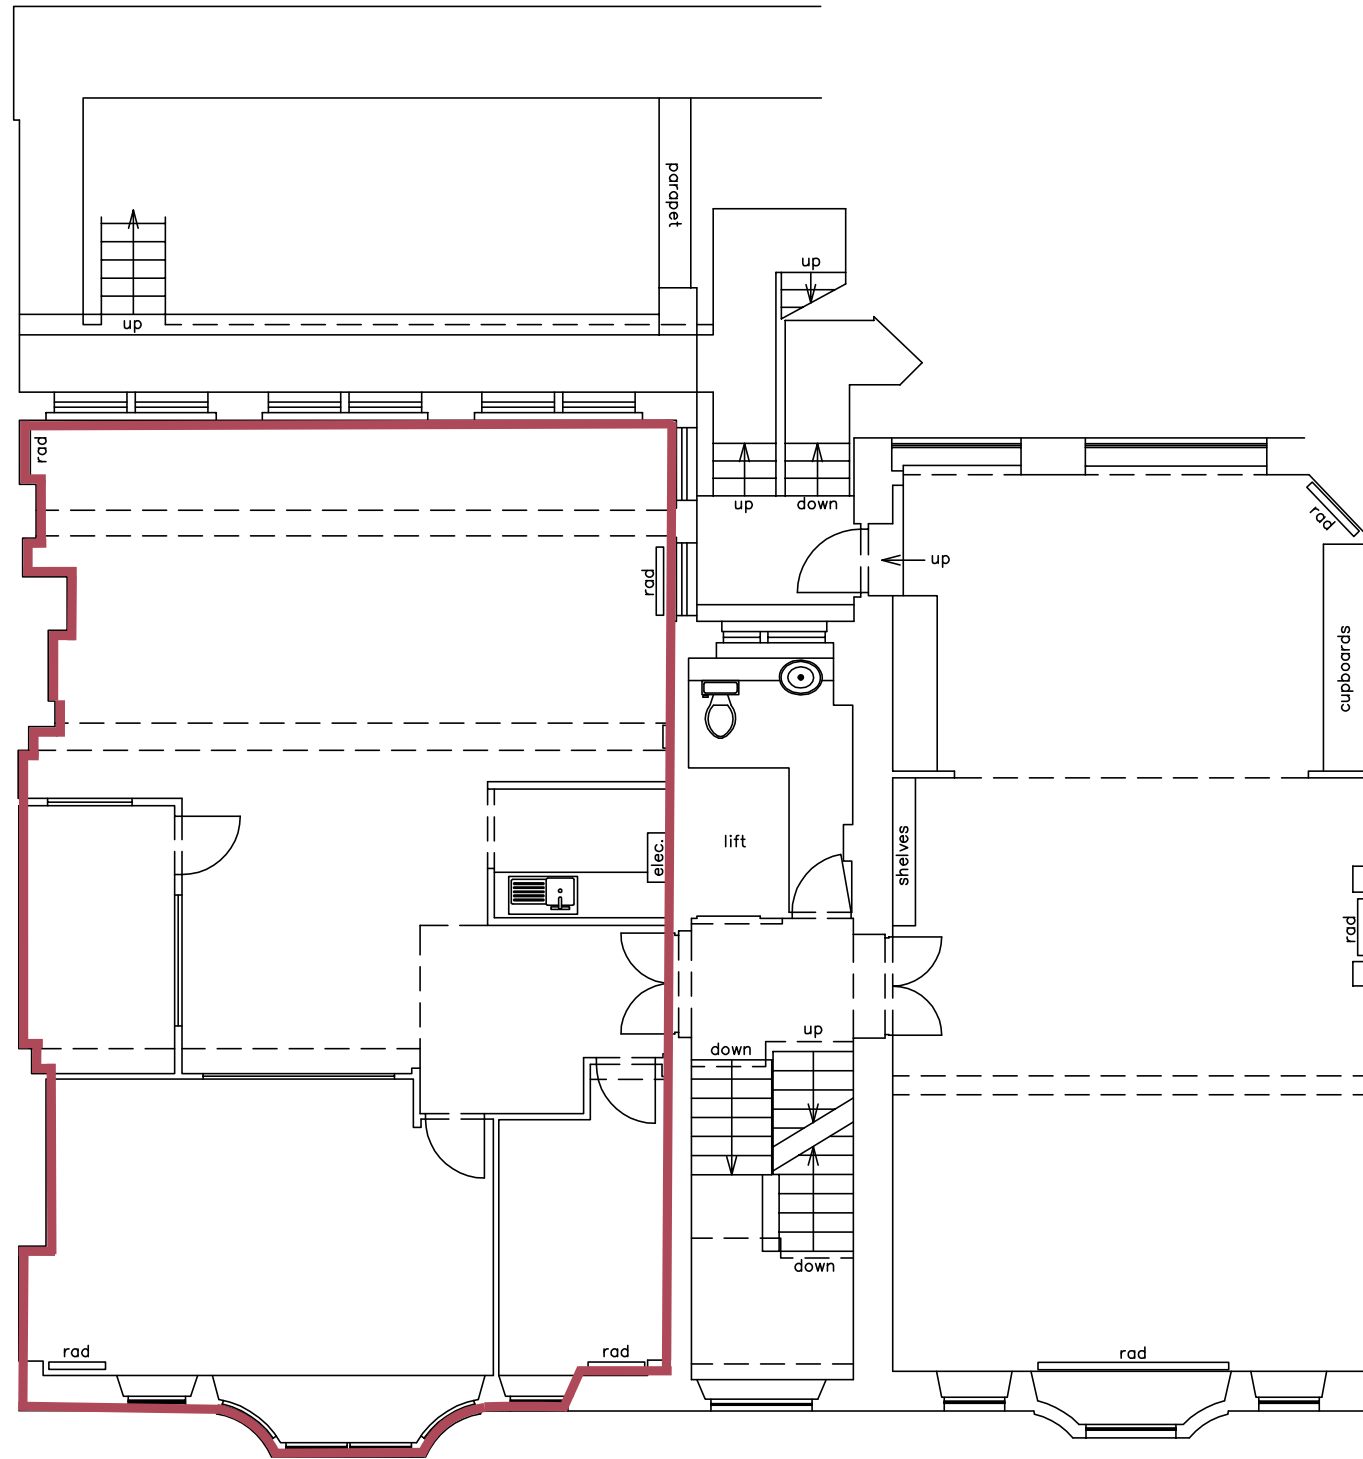

 <p><b>GRYPHON SURVEYS</b>          Hanover House          78-82 High Street          Brentwood, Essex CM14 4AP          Telephone: 01277-212794          Fax: 01277-214928          e-mail: admin@gryphonsurveys.co.uk          www.gryphonsurveys.co.uk</p>	<p>Project: KENILWORTH HOUSE          79-80 MARGARET STREET          LONDON, W1</p>	<p>Drawn  <i>LR</i></p>		
	<p>Title: FIRST FLOOR</p>	<p>Checked</p>	<p>Scale          1/100@a3</p>	<p>Ref: 79/80MS</p>
	<p>Date          09/10</p>	<p>Ref: 79/80MS</p>		