


KEY
 (n.nn)
 (Fn.nn)
 USB
 FC
 CH
 DH
 x 9.99
 SPR
 CRO

CEILING HEIGHT
 FALSE CEILING HEIGHT
 UNDERSIDE OF BEAM
 FLOOR TO CILL HEIGHT
 CILL TO HEAD HEIGHT
 DOOR HEAD HEIGHT
 FLOOR LEVEL
 SPRINGER HEIGHT
 CROWN HEIGHT

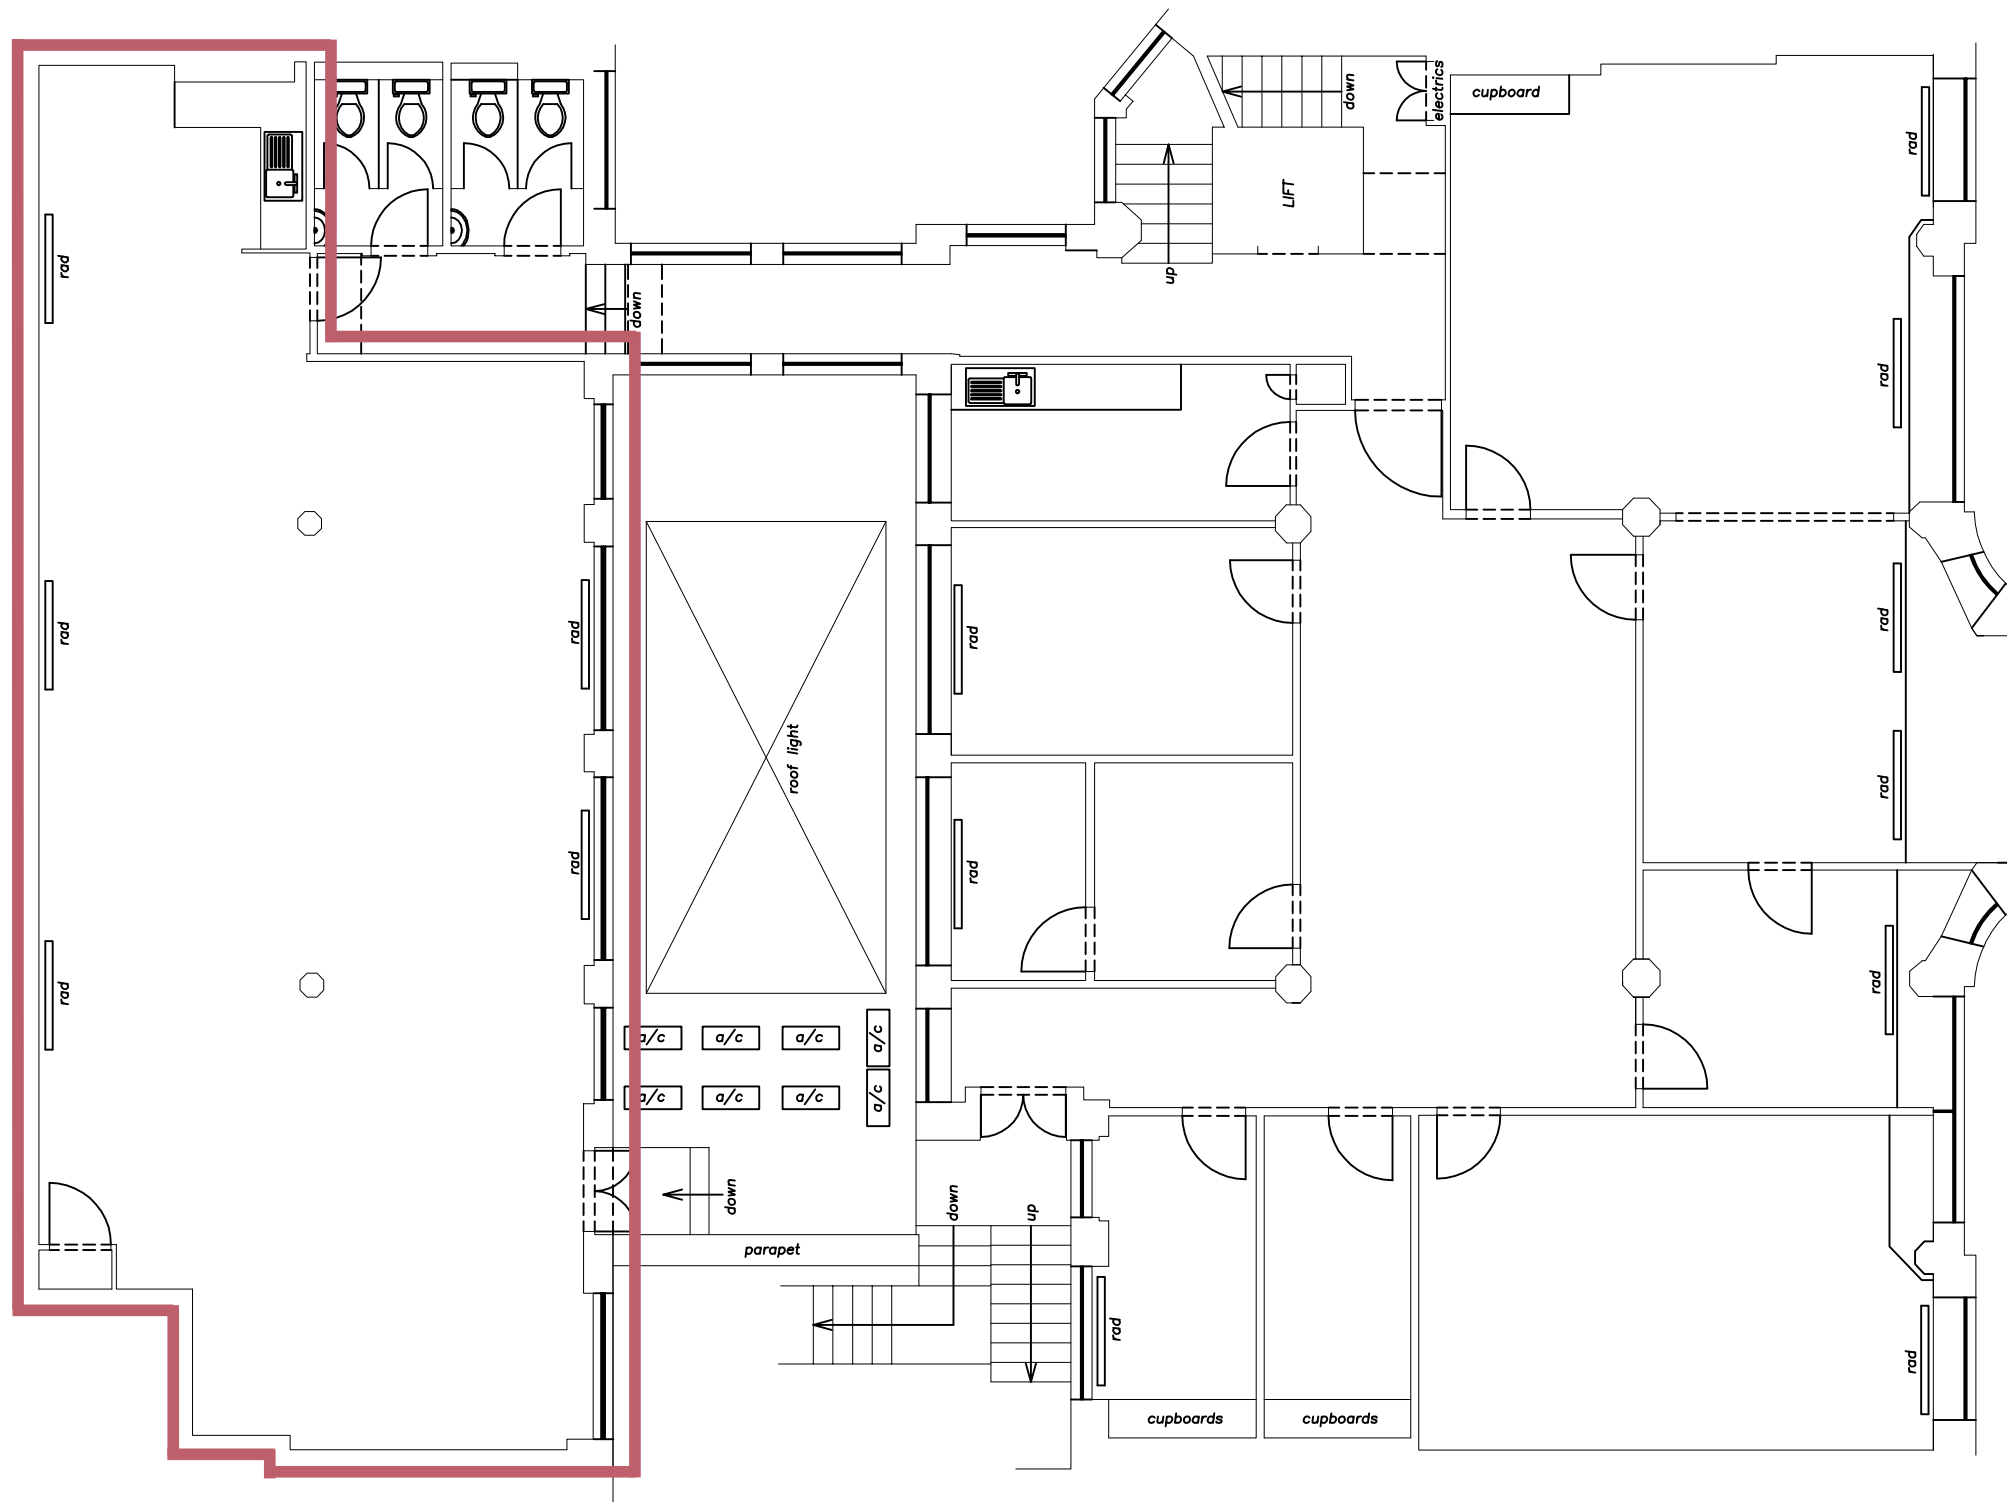

GRYPHON SURVEYS



Hanover House
 78-82 High Street
 Brentwood, Essex CM14 4AP
 Telephone: 01277-212794
 Fax: 01277-214928
 e-mail: admin@gryphonsurveys.co.uk
 www.gryphonsurveys.co.uk

Project:
 75-77 MARGARET STREET
 LONDON W1

Title:
 FIRST FLOOR

Drawn L.J.R.		D
Checked		C
		B
Scale 1:100@A3		A
Date 11/10	Ref: 75/77MS	