


KEY

(n.nn) CEILING HEIGHT
 (Fn.nn) FALSE CEILING HEIGHT
 USB UNDERSIDE OF BEAM
 FC FLOOR TO CILL HEIGHT
 CH CILL TO HEAD HEIGHT
 DH DOOR HEAD HEIGHT
 x 9.99 FLOOR LEVEL
 SPR SPRINGER HEIGHT
 CRO CROWN HEIGHT

THE ORIGIN AND ORIENTATION OF THE SURVEY IS ARBITRARY.

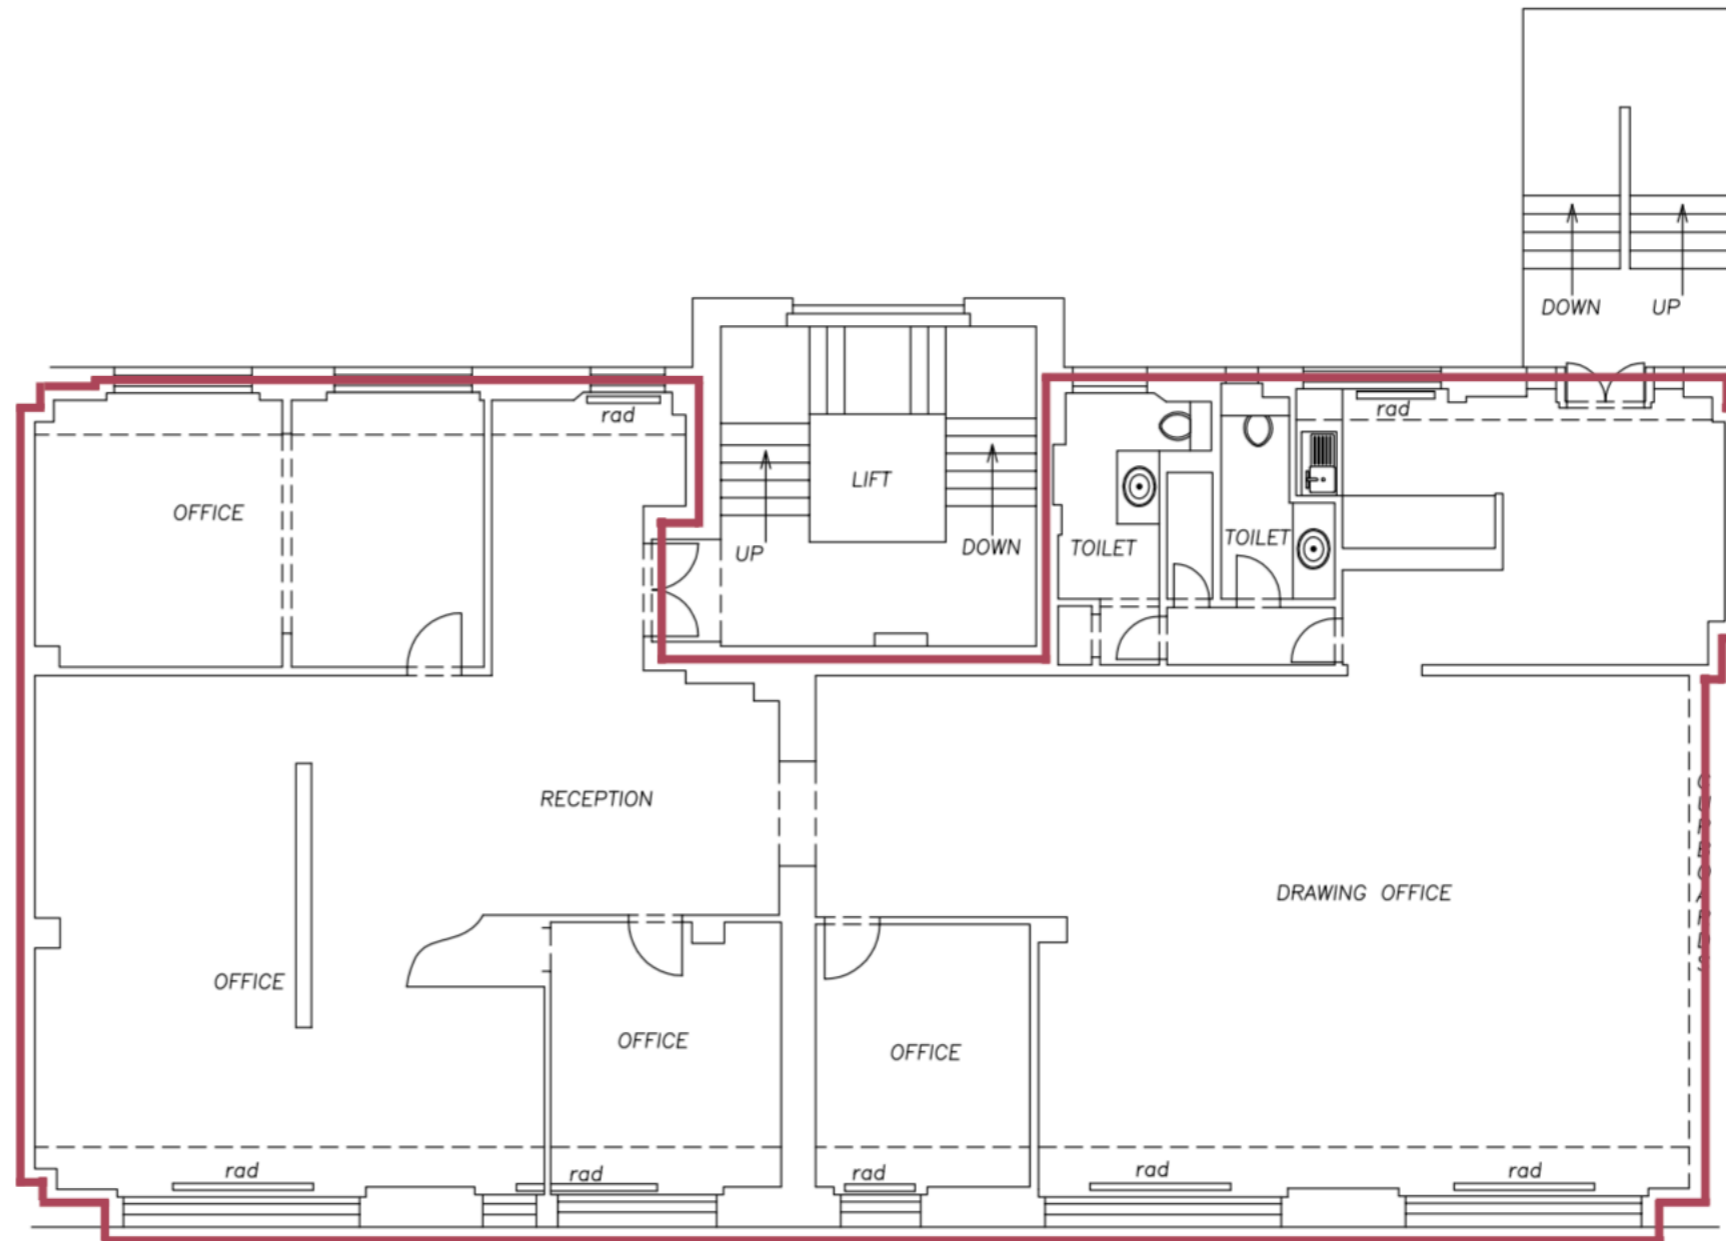

GRYPHON SURVEYS

Hanover House
 78-82 High Street
 Brentwood, Essex CM14 4AP
 Telephone: 01277-212794
 Fax: 01277-214928

e-mail: admin@gryphonsurveys.co.uk
www.gryphonsurveys.co.uk

Project:
 171-177 Gt. PORTLAND STREET
 DEVON HOUSE
 LONDON W1

Title:
 THIRD FLOOR

Drawn
 LR
 Checked

Scale
 1/100@a3
 Date
 09/10

Ref:
 171/177 GPS