
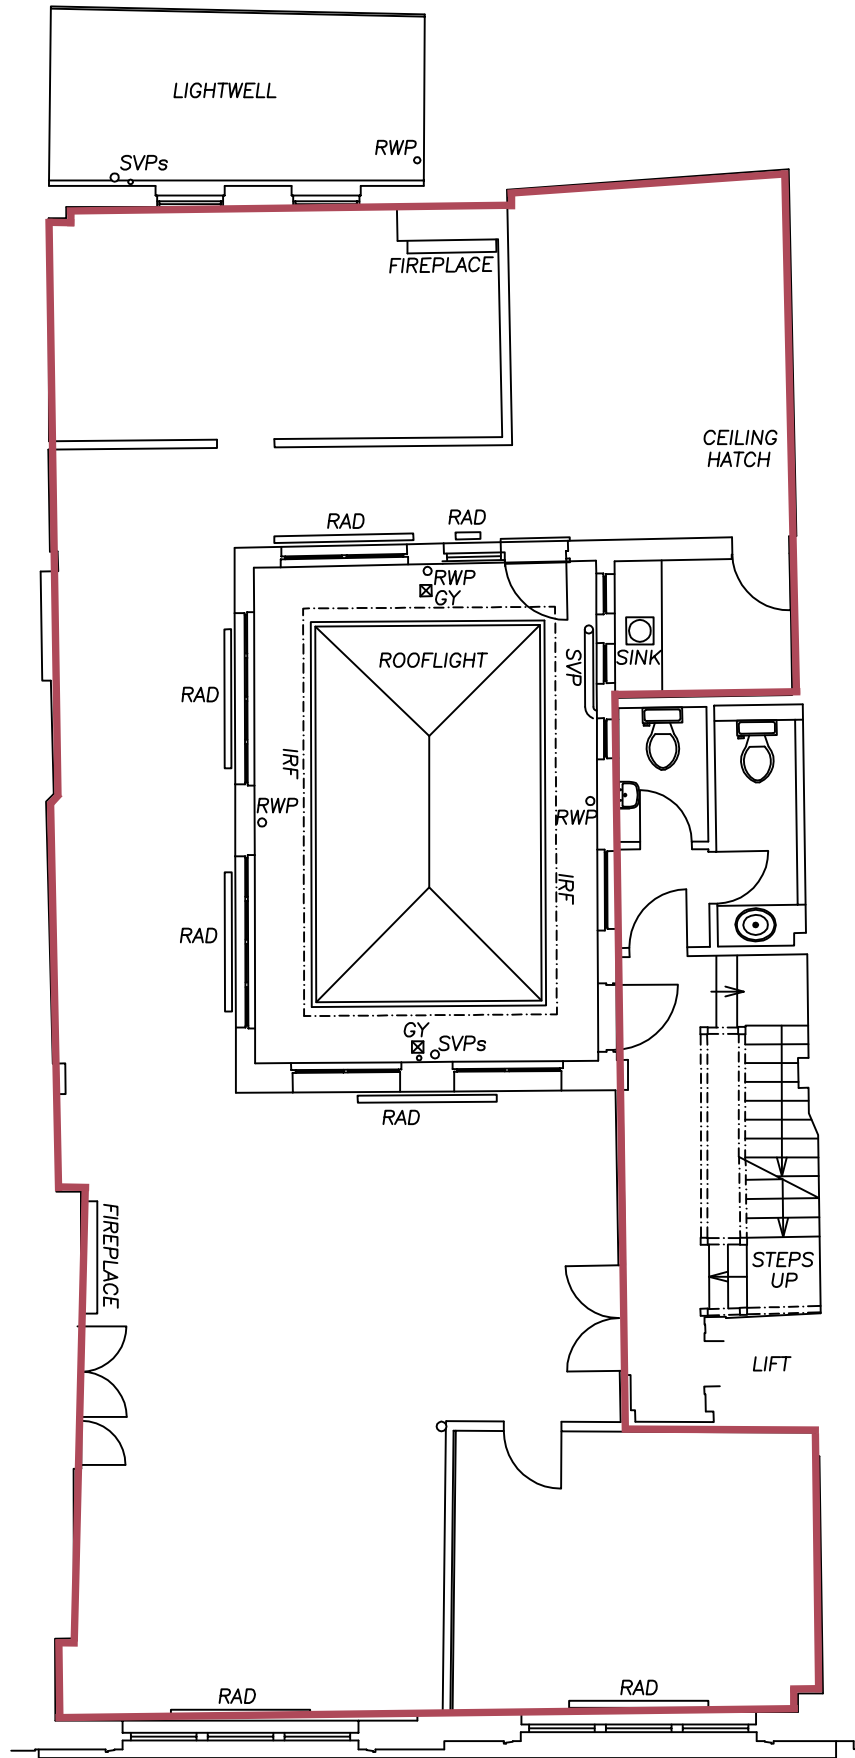


KEY

- FC Floor to Ceiling
- FFC Floor to False Ceiling
- F-C Floor to Cill
- C-H Cill to Head
- CRO Cill to Crown
- SPR Cill to Springer
- USB Underside of Beam
- RAD Radiator
- DH Doorhead

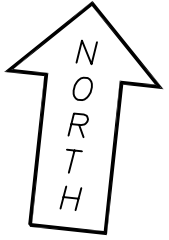

**GRYPHON SURVEYS**

Hanover House  
 78-82 High Street  
 Brentwood, Essex CM14 4AP  
 Telephone: 01277-212794  
 Fax: 01277-214928

e-mail: [admin@gryphonsurveys.co.uk](mailto:admin@gryphonsurveys.co.uk)  
[www.gryphonsurveys.co.uk](http://www.gryphonsurveys.co.uk)

Project:  
 27-28 EASTCASTLE STREET  
 LONDON W1

Title:  
 FIRST FLOOR PLAN

Drawn	L.J.R.		D
Checked			C
Scale	1:100@A3		B
Date	08/07	Ref:	A
			3