

GRYPHON SURVEYS





Hanover House
 78-82 High Street
 Brentwood, Essex CM14 4AP
 Telephone: 01277-212794
 Fax: 01277-214928
 e-mail: gryphon@kelsey-gryphon.co.uk
www.gryphonsurveys.co.uk

Project: 142-144 OXFORD STREET
 LONDON

Title: FIRST FLOOR

Drawn	L.J.R.		D
Checked			C
			B
Scale	1:100		A
Date	02/07	Ref: 2653-3	

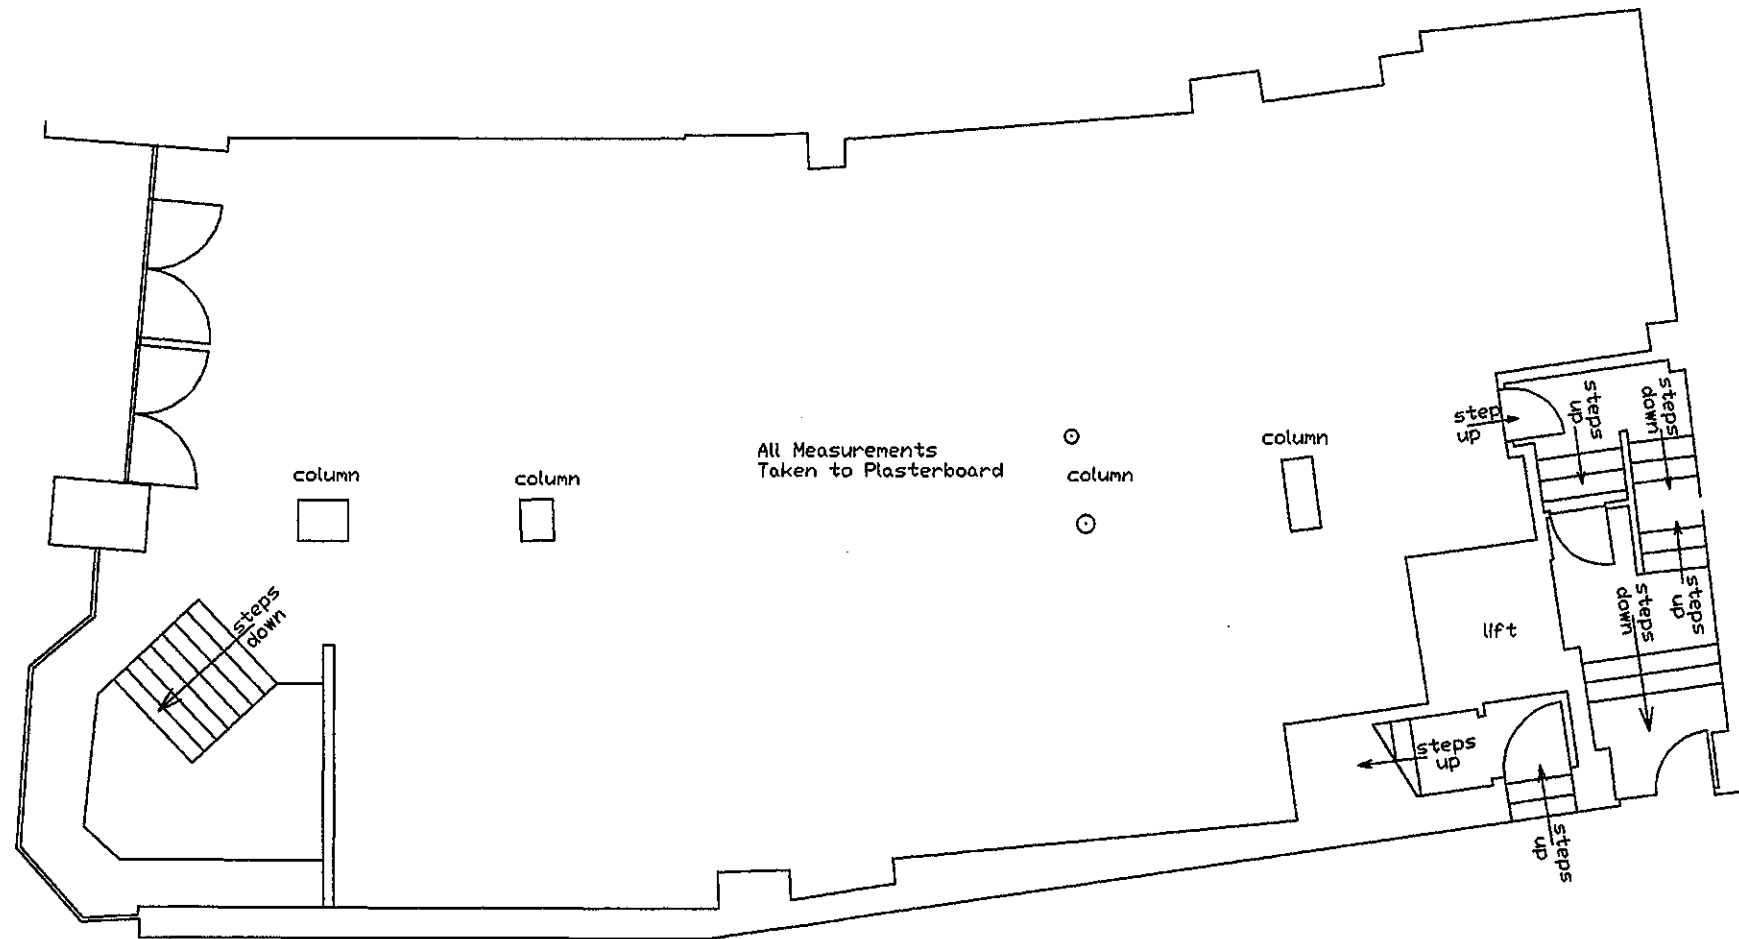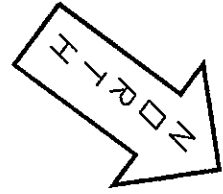

GRYPHON SURVEYS



Hanover House
78-82 High Street
Brentwood, Essex CM14 4AP
Telephone: 01277-212794
Fax: 01277-214928

e-mail: gryphon@kelsey-gryphon.co.uk
www.gryphonsurveys.co.uk

Project: 142-144 OXFORD STREET
LONDON

Title: GROUND FLOOR



Drawn
L.J.R.
Checked

Scale
1:100

Date
02/07

Ref:
2653-2

D
C
B
A

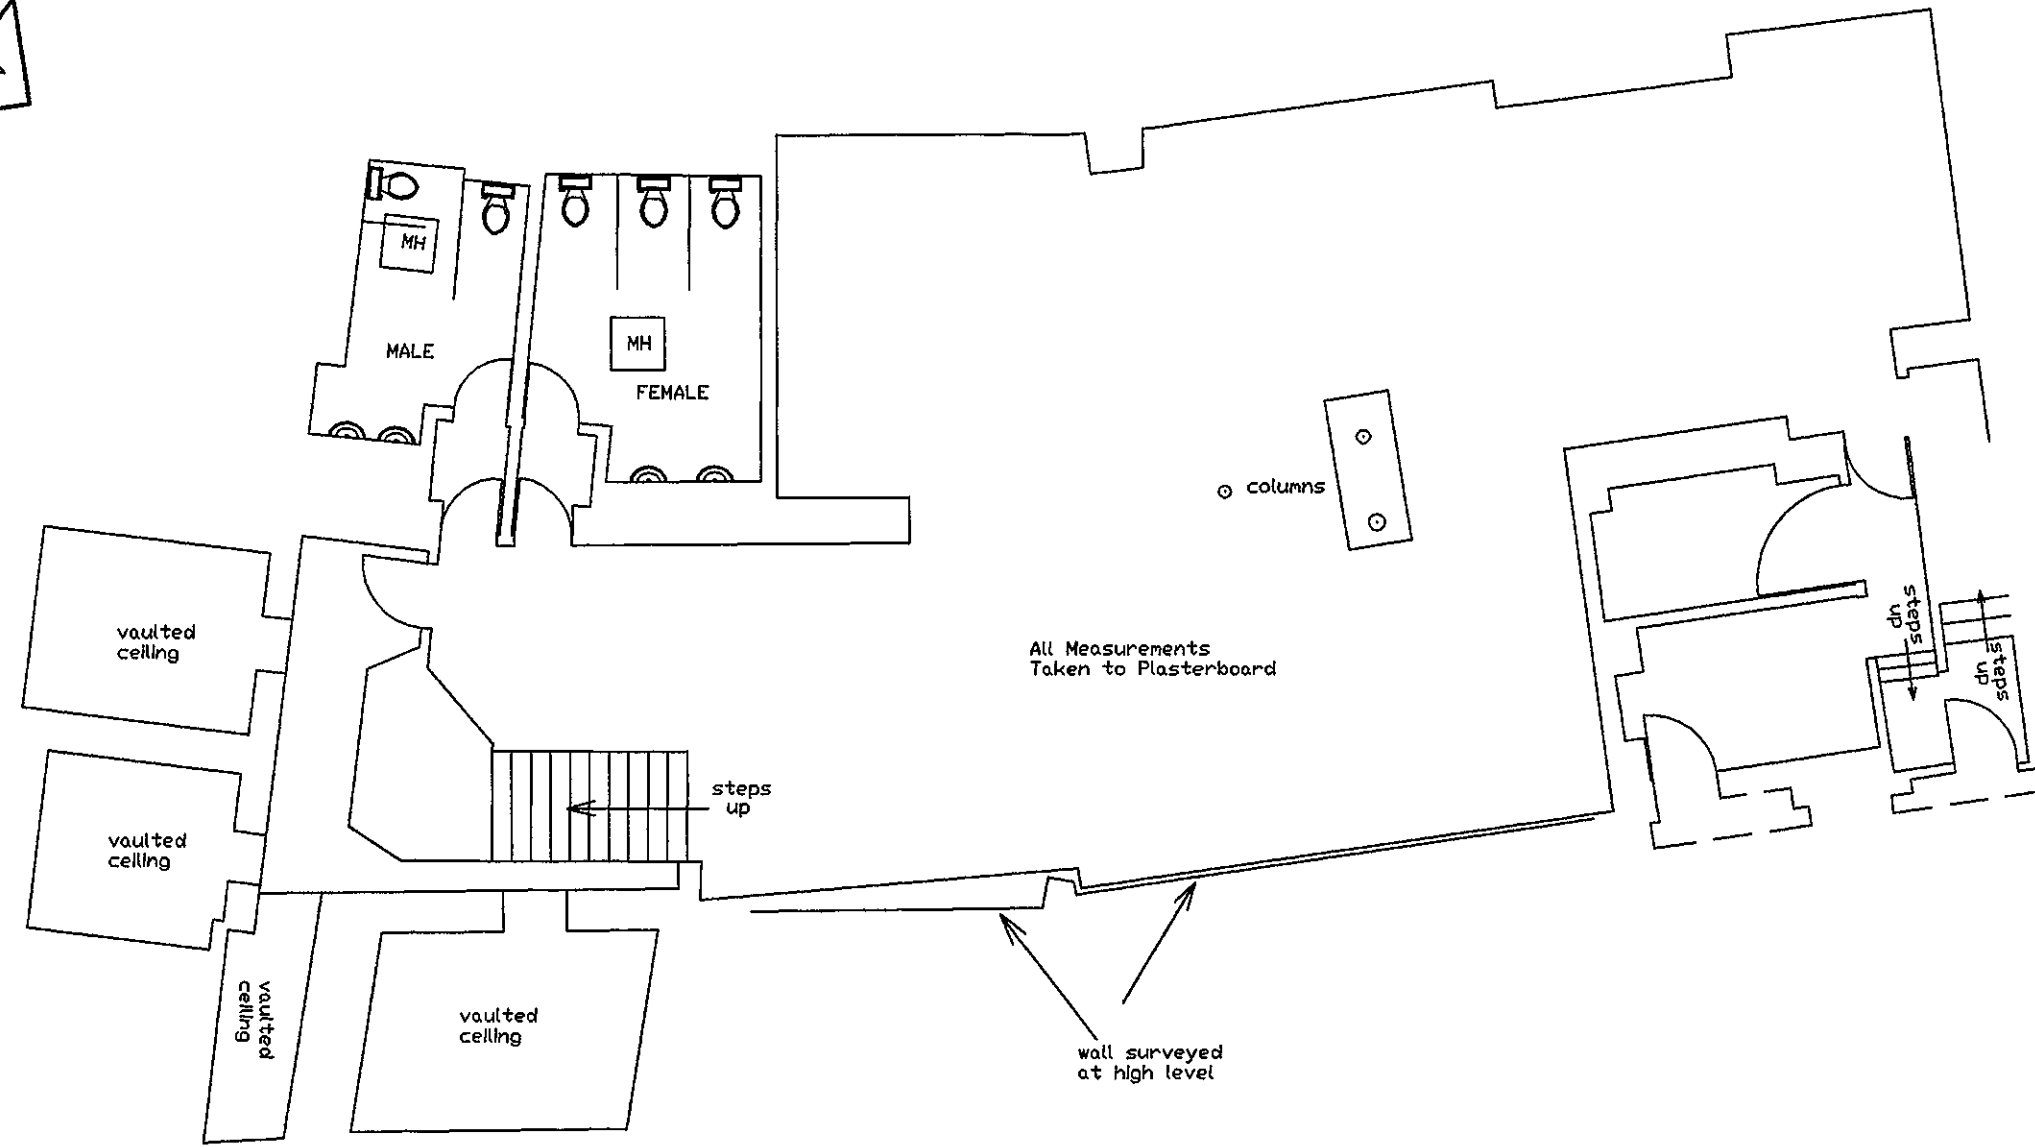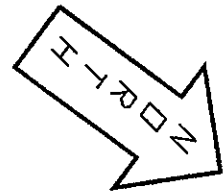

GRYPHON SURVEYS



Hanover House
 78-82 High Street
 Brentwood, Essex CM14 4AP
 Telephone: 01277-212794
 Fax: 01277-214928
 e-mail: gryphon@kelsey-gryphon.co.uk
 www.gryphonsurveys.co.uk

Project: 142-144 OXFORD STREET
 LONDON

Title: BASEMENT

Drawn	L.J.R.		D
Checked			C
			B
Scale	1:100		A
Date	02/07	Ref: 2653-1	